


REVISIONS	BY

NEW HOME FOR
 M AND TRS GARTHUR
 2519 N. Aspen Grove Lane
 Colbert, Washington 99005
 website - www.greathousedesign.net

AGEMENT AND MAIN
 LEVEL FLOOR PLANS
 YOU CAN DREAM IT, WE CAN DESIGN IT!
 YOU CAN DREAM IT, WE CAN DESIGN IT!

Date	9/2006
Scale	1/4"=1'-0"
Drawn	GPH
Job	
Sheet	4
Of	13

PI # (509) 276-5426 E-MAIL - info@greathousedesign.net (COPYRIGHT GREAT HOUSE DESIGN)

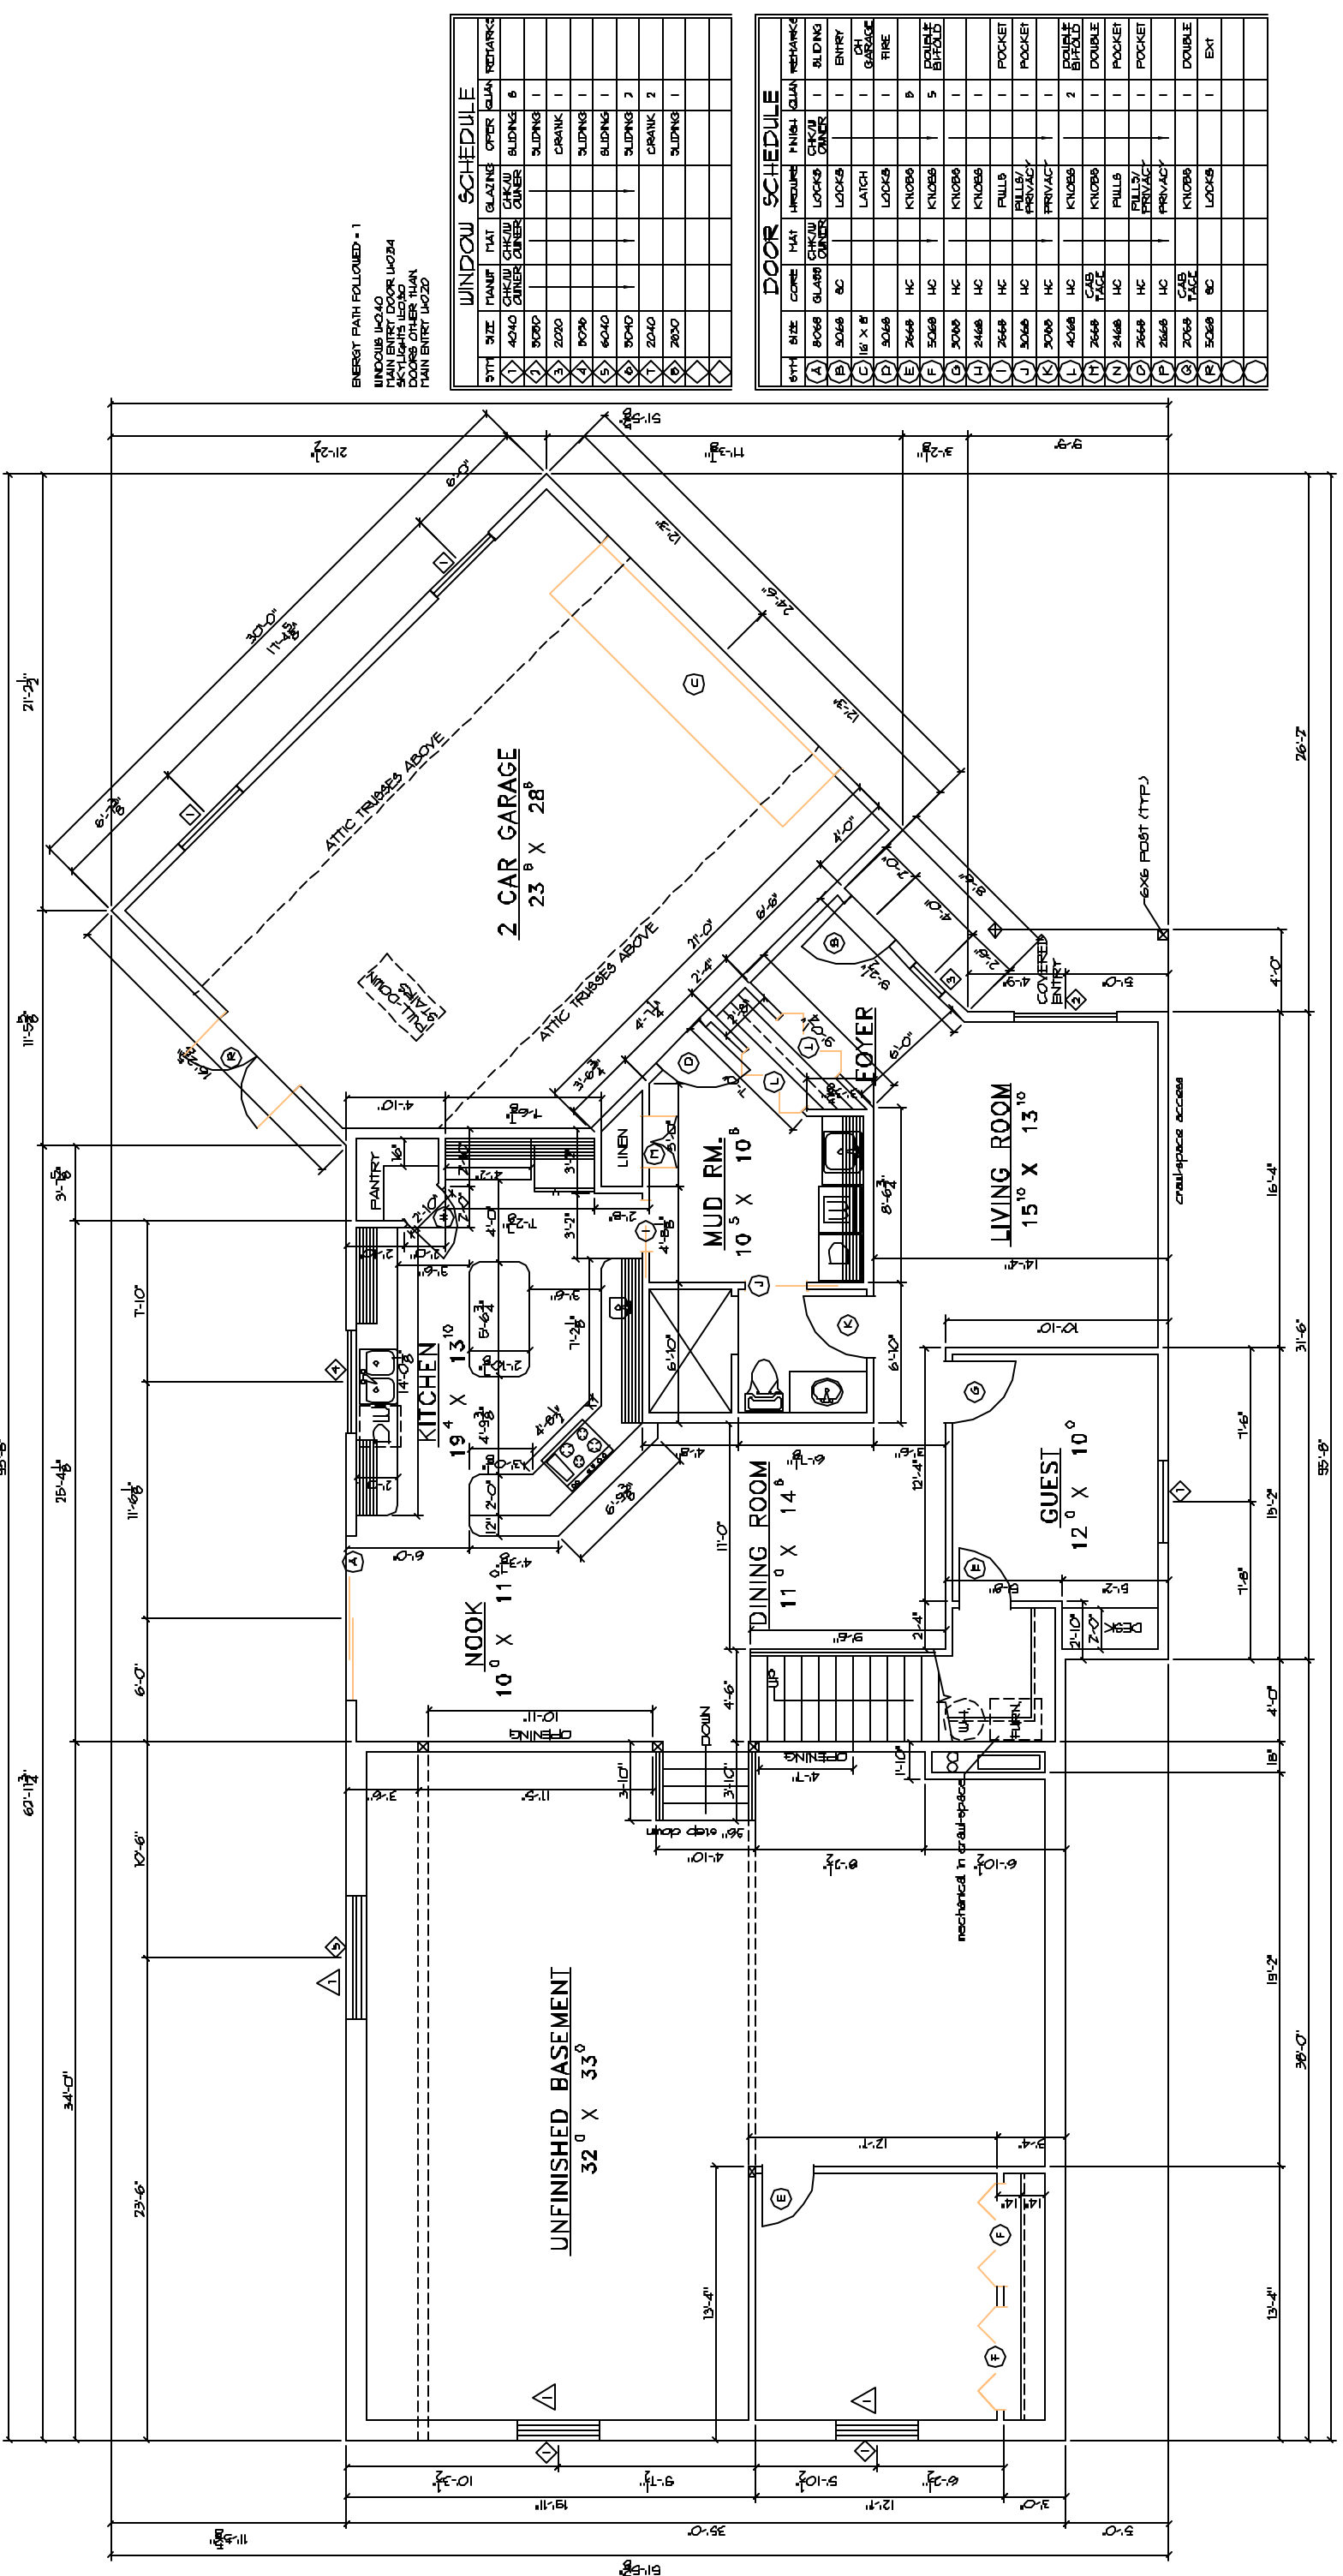

ENERGY PATH FOLLOWED - 1
 WINDOW UO240
 MAIN ENTRY DOOR UO284
 DOOR OTHER THAN
 MAIN ENTRY UO220

WINDOW SCHEDULE								
SYTT	SIZE	MANUF	MAT	GLAZING	OTHER	FINISH	GLAZ	REMARKS
1	4040	CH2W	CH2W	CH2W	CH2W	CH2W	CH2W	BUILDING 6
2	2020							CRANK 1
3	2020							BUILDING 1
4	6040							BUILDING 1
5	6040							BUILDING 2
6	2040							CRANK 2
7	2020							BUILDING 1

DOOR SCHEDULE							
SYTT	SIZE	CORE	MAT	HINGERS	FINISH	GLAZ	REMARKS
1	8068	GLASS	CH2W	CH2W	CH2W	CH2W	BUILDING 1
2	3048						LOCKS
3	16' X 8'						LATCH
4	3048						LOCKS
5	2668						HC
6	5068						HC
7	3020						HC
8	2448						HC
9	2668						HC
10	3048						HC
11	3020						HC
12	4068						HC
13	2668						CAB
14	5068						TAGE
15	3068						HC
16	3068						HC
17	2068						HC
18	2068						HC
SQUARE FOOTAGE

UNFINISHED BSMNT.	1173 SQ. FT.
MAIN LEVEL	1375 SQ. FT.
UPPER LEVEL	1076 SQ. FT.
GARAGE	672 SQ. FT.
TOTAL	4296 SQ. FT.

LINTEL SCHEDULE

UNFINISHED BSMNT. 1173 SQ. FT.
 MAIN LEVEL 1375 SQ. FT.
 UPPER LEVEL 1076 SQ. FT.
 GARAGE 672 SQ. FT.
 TOTAL 4296 SQ. FT.

MAIN LEVEL FLOOR PLAN
 SCALE 1/4"=1'-0"

BASEMENT LEVEL FLOOR PLAN
 SCALE 1/4"=1'-0"